


LEGEND:

RTS = 6" REINFORCED TERMINATION STRIP
TO BE USED UNDER FIELD MEMBRANE AT WALLS

RPS = 10" REINFORCED PERIMETER STRIP
TO BE USED UNDER FIELD MEMBRANE
FOR ENHANCED PERIMETER
AND CORNER FASTENING

PRODUCT (###) = UPC NUMBER (70000###)
PRODUCT (*####) = UPC NUMBER (90000####)

ALL UPC NUMBERS REPRESENT
THE WHITE VERSION WHEN A
COLOR OPTION IS AVAILABLE.

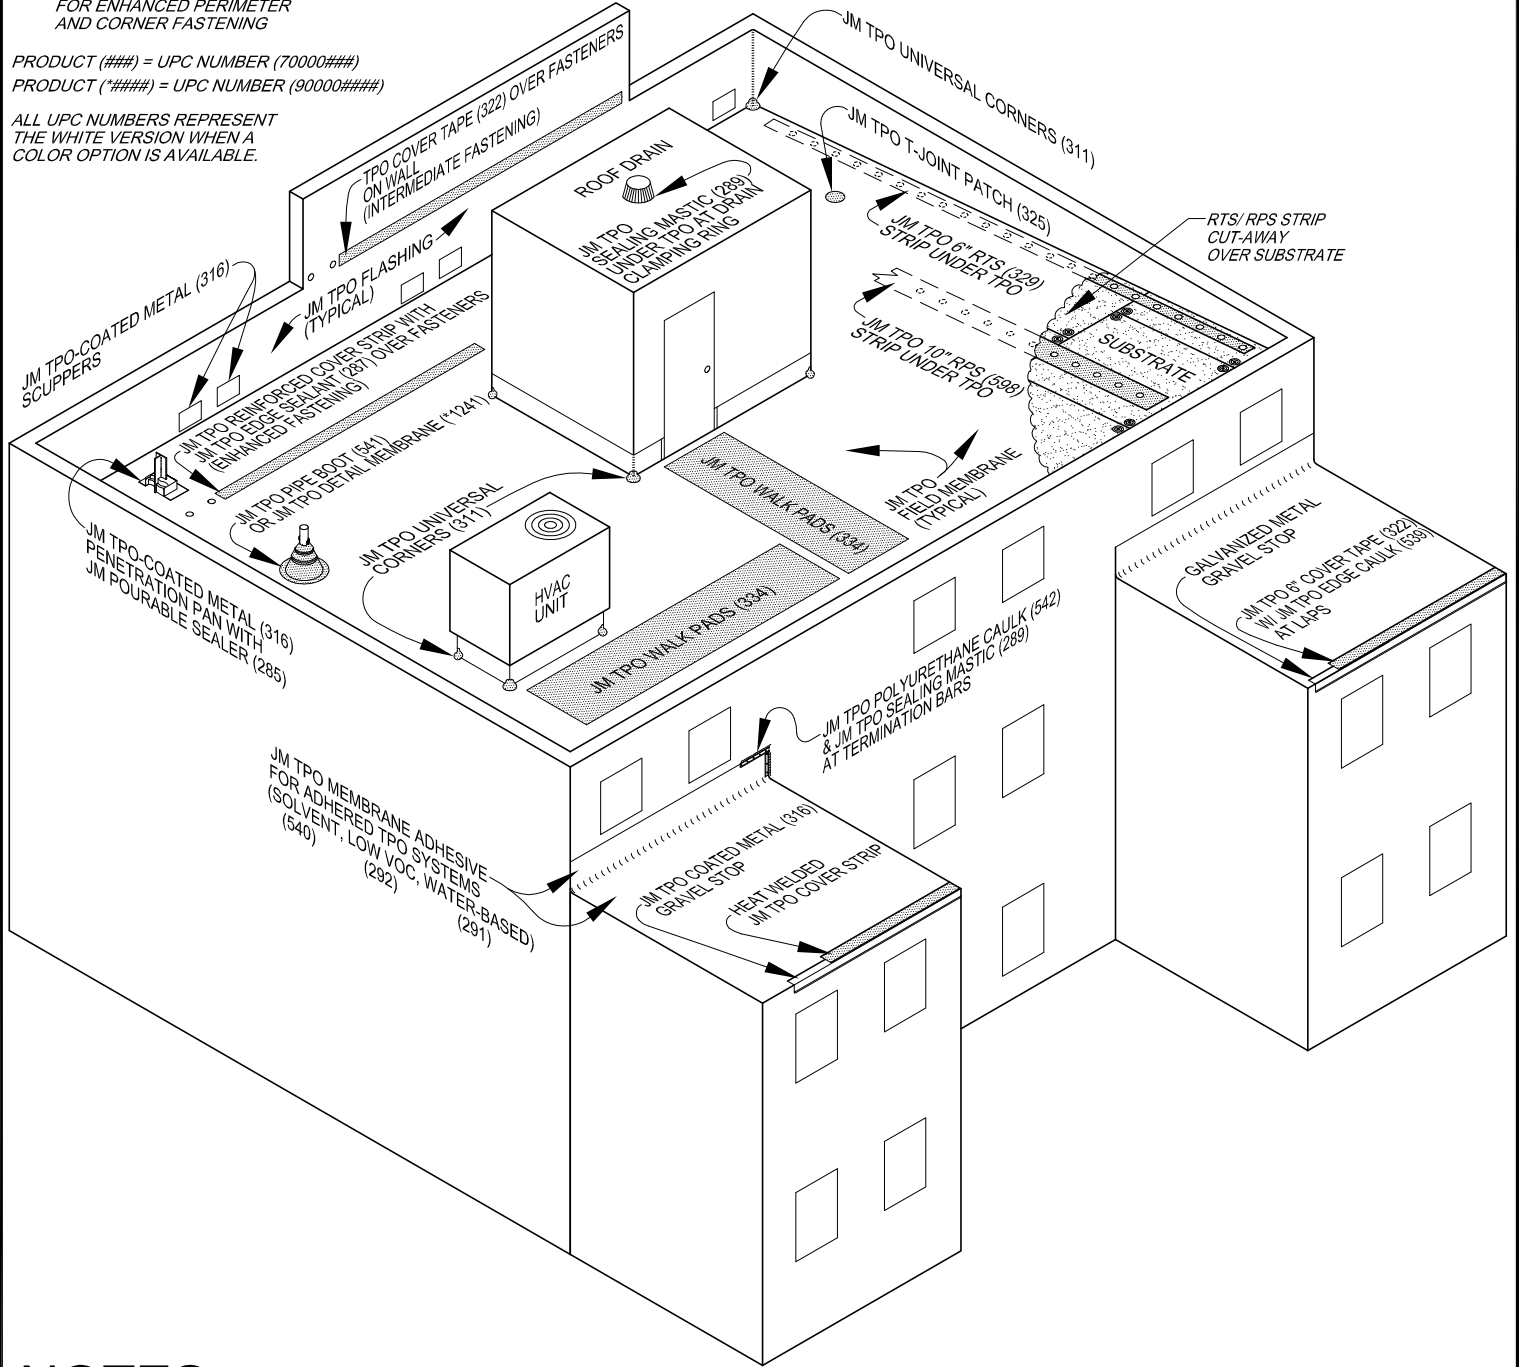

NOTES:

1. CONSULT THE JOHNS MANVILLE TPO APPLICATION GUIDE & REFERENCED DATA SHEETS FOR CORRECT INSTALLATION PROCEDURES & PRODUCT CHARACTERISTICS.
2. JM TPO MEMBRANE CLEANER (295) OR LOW VOC MEMBRANE CLEANER (608) IS USED TO REMOVE DIRT AND CONTAMINANTS IN AREAS WHERE A GOOD BOND OR WELD IS DESIRED OR WHERE INTERFERE WITH THE AESTHETICS OF THE MEMBRANE.
3. JM TPO MEMBRANE PRIMER (543) IS DESIGNED TO PREPARE JM TPO MEMBRANE TO ADHERE TAPE-BASED PRODUCTS. CURRENTLY THESE PRODUCTS ARE 6" COVER TAPE, 6" RTS, 10" RPS.
4. ALL CUT EDGES EXPOSING SCRIM REQUIRE JM TPO EDGE SEALANT (287).
5. JM TPO DETAIL MEMBRANE (*1241) MAY BE USED IN THOSE AREAS THAT DO NOT REQUIRE SCRIM REINFORCEMENT.

JM TPO ACCESSORIES SCHEMATIC

DRAWING NO.

TAS

SCALE
N.T.S

ISSUE DATE
6-8-09

REV. NO.
0

CAD FILE:

TPO_RECOMMENDED LOCATIONS4.dwg

Johns Manville is a Manufacturer of commercial roofing products and offers this general conceptual information to you as a courtesy. This complimentary assistance is not to be used or relied upon by anyone as a substitute for professional engineering design and documentation required by building code, contract, or applicable law. By accepting these comments you agree they do not constitute any representations, endorsements of, or an assumption by Johns Manville of any liability for either the adequacy of the design of this building or any other material not supplied by Johns Manville.

